

SURVEY-STRATA PLAN

74546

SHEET 1 OF 1 SHEET

PLAN OF LOT 401 ON P8993
 CERTIFICATE OF TITLE VOLUME 304 FOLIO 125A
 LOCAL GOVERNMENT CITY OF COCKBURN
 FIELD RECORD 139760

NAME OF SCHEME
 59 ARCHIDAMUS ROAD
 COOLBELLUP

ADDRESS OF PARCEL
 59 ARCHIDAMUS ROAD
 COOLBELLUP, 6163.

MANAGEMENT STATEMENT YES NO

SURVEYOR'S CERTIFICATE - Reg 54
L. WHITEHURST
 hereby certify that this plan is accurate and is a correct representation of the -
 (a) * survey; and / or
 (b) * calculations from measurements recorded in the field records.
 (* delete if inapplicable)
 undertaken for the purposes of this plan and that it complies with the relevant written law(s) in relation to which it is lodged.

Licensed Surveyor Date

LODGED

DATE FEE PAID ASSESS No.

EXAMINED

DATE

WESTERN AUSTRALIAN PLANNING COMMISSION
 W.A.P.C. REF: 1218 - 16
 Certificate of Approval of W.A.P.C. under Section 25B(2) of Strata Titles Act 1985

DELEGATED UNDER SEC 16 OF THE P & D ACT 2005 DATE

PLAN APPROVED

INSPECTOR OF PLANS AND SURVEYS
 (S. 18 Licensed Surveyors Act 1909) DATE

IN ORDER FOR DEALINGS

SUBJECT TO

FOR REGISTRAR OF TITLES DATE


REGISTERED

APPLICATION

DATE REGISTRAR OF TITLES SEAL



ARCHIDAMUS ROAD

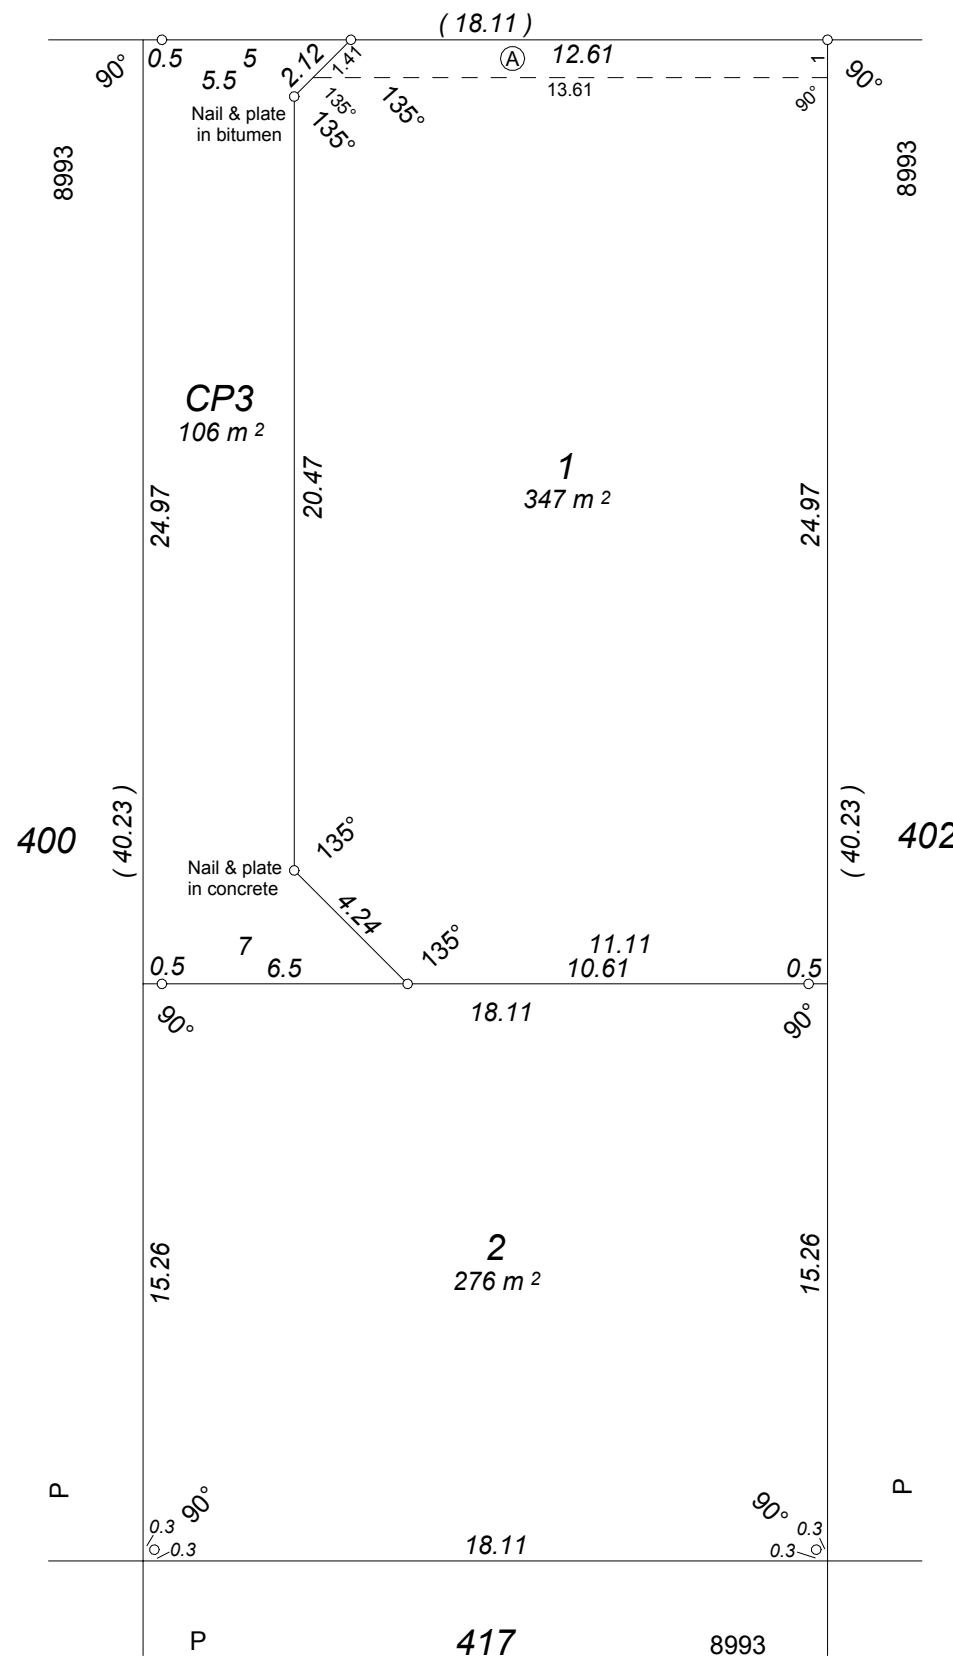

INTERESTS AND NOTIFICATIONS

SUBJECT	PURPOSE	STATUTORY REFERENCE	ORIGIN	LAND BURDENED	BENEFIT TO	COMMENTS
	MINERAL RESERVATION	SEC 15 OF THE PWA		LOTS 1, 2 & CP3		
(A)	EASEMENT (TRANSMISSION OF ELECTRICITY BY UNDERGROUND CABLE)	SEC 136C OF THE TLA	THIS PLAN	LOT 1	LOT 2	
	NOTIFICATION	SEC 70A OF THE TLA	DOC	LOTS 1, 2 & CP3		MIDGE FROM LAKE (CITY OF COCKBURN)

VERSION	AMENDMENT	AUTHORISED BY	DATE
---------	-----------	---------------	------



SCALE 1 : 200 @ A3

